

REVISIONS AND ISSUANCE		
NO.	DATE	DESCRIPTION
1	08/13/2017	PRICING
2	09/20/2018	PERMIT

IVY KIDS EARLY LEARNING CENTER
4434 CR 94
Manvel, Tx 77578

JCC Architect, LLC
 jc@jccarch.com
 www.jccarch.com
THIS SET OF DRAWINGS IS THE SOLE PROPERTY OF JCC ARCHITECT, LLC. IT IS UNLAWFUL TO COPY, REPRODUCE, TRANSMIT, OR IN ANY MANNER DISSEMINATE THESE DRAWINGS TO ANY PARTY WITHOUT THE WRITTEN PERMISSION OF JCC ARCHITECT, LLC. A WRITTEN PERMISSION MUST BE OBTAINED FROM JCC ARCHITECT, LLC PRIOR TO USE OF ANY OF THE DRAWINGS.



09/17/2018

DRAWING TITLE
SECURITY CAMERA, TEL, DATA PACKAGE

DRAWN BY	CHECKED BY
DATE	JOB NO.
DRAWING NO.	


A-2.5

- Ⓢ security camera
- ▷ phone jack
- Ⓜ floor phone jack
- Ⓢ data jack
- Ⓢ pa - clg recessed
- Ⓢ tv speaker - clg recessed
- Ⓢ volumn control
- Ⓢ ceiling wifi data
- ◆ quadruple receptacle

consult with owner for the exact location of outdoor security camera prior to installation

all lines connected to tel room for central control.

all speakers, proj. screen lines connected to tv storage in activity room.

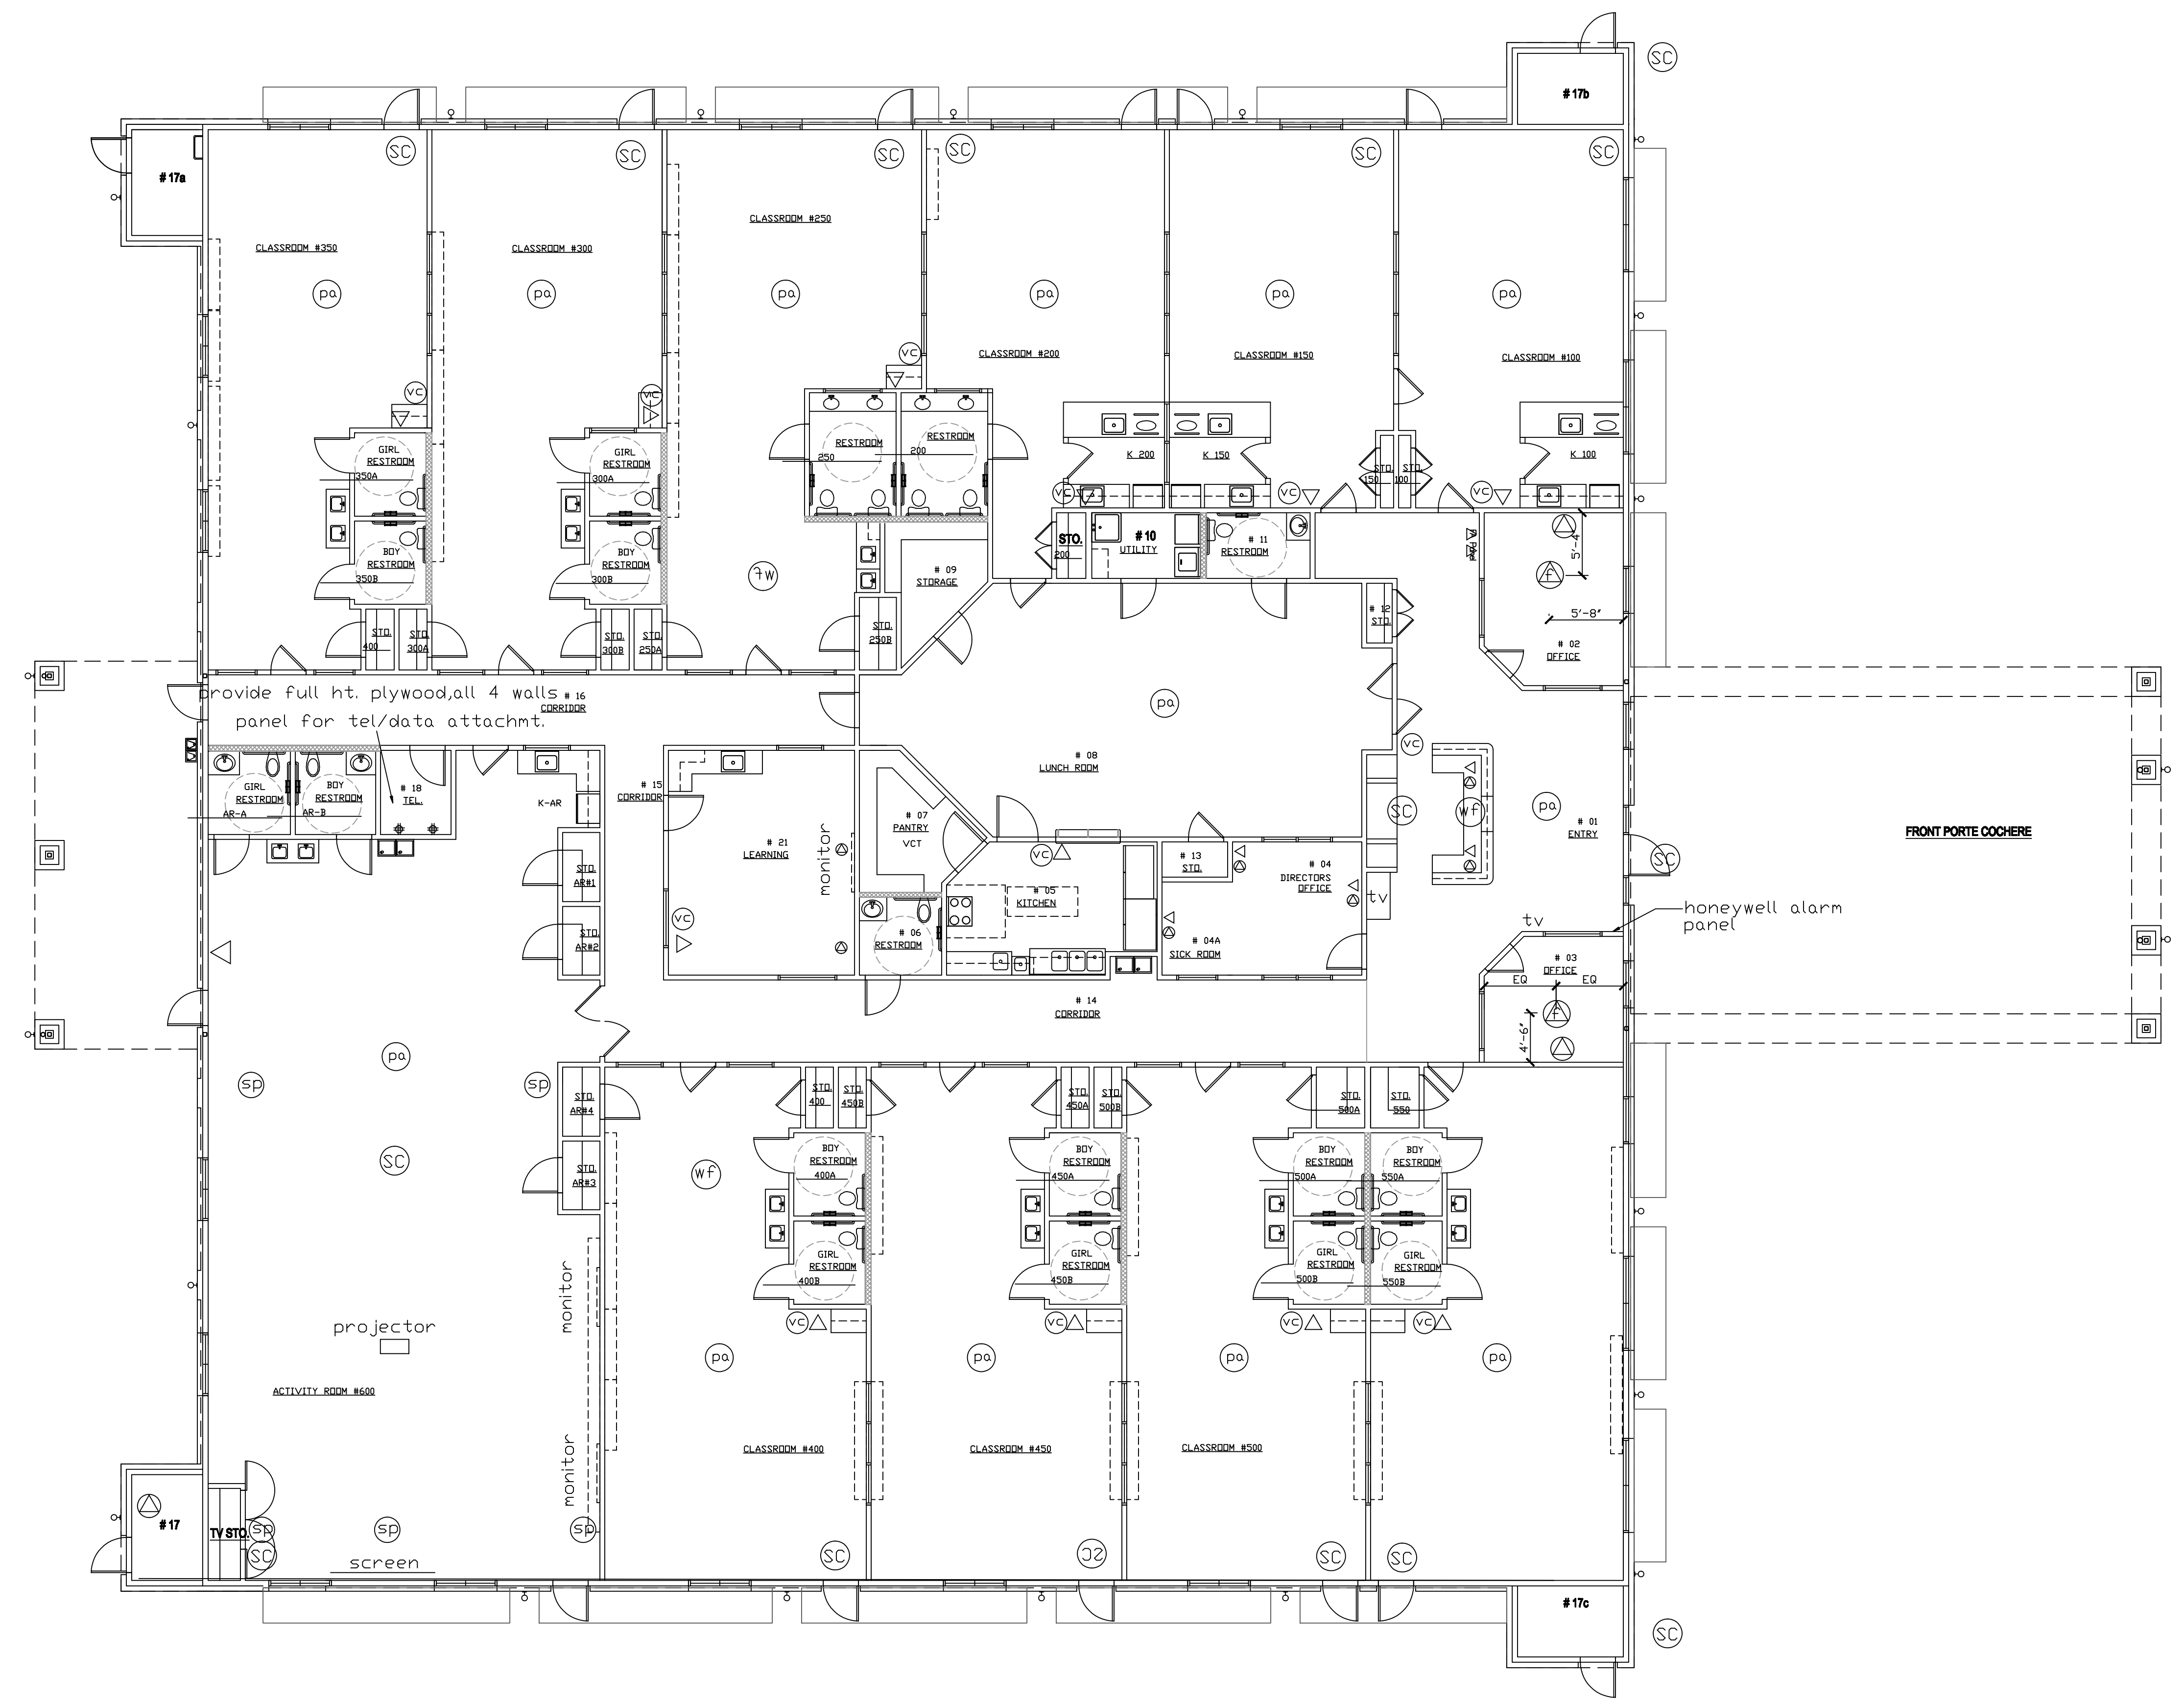

SECURITY CAMERA, TEL, DATA PACKAGE FOR IVY KIDS ATASCOCITA